

ONTARIO, CA
COCHRANE
WONDERFULLY UNEXPECTED

Wall Section


Insulation Detail

SCALE: NTS

DRAWN BY: E.P.

DATE: 01/2013

WS-1
SHEET

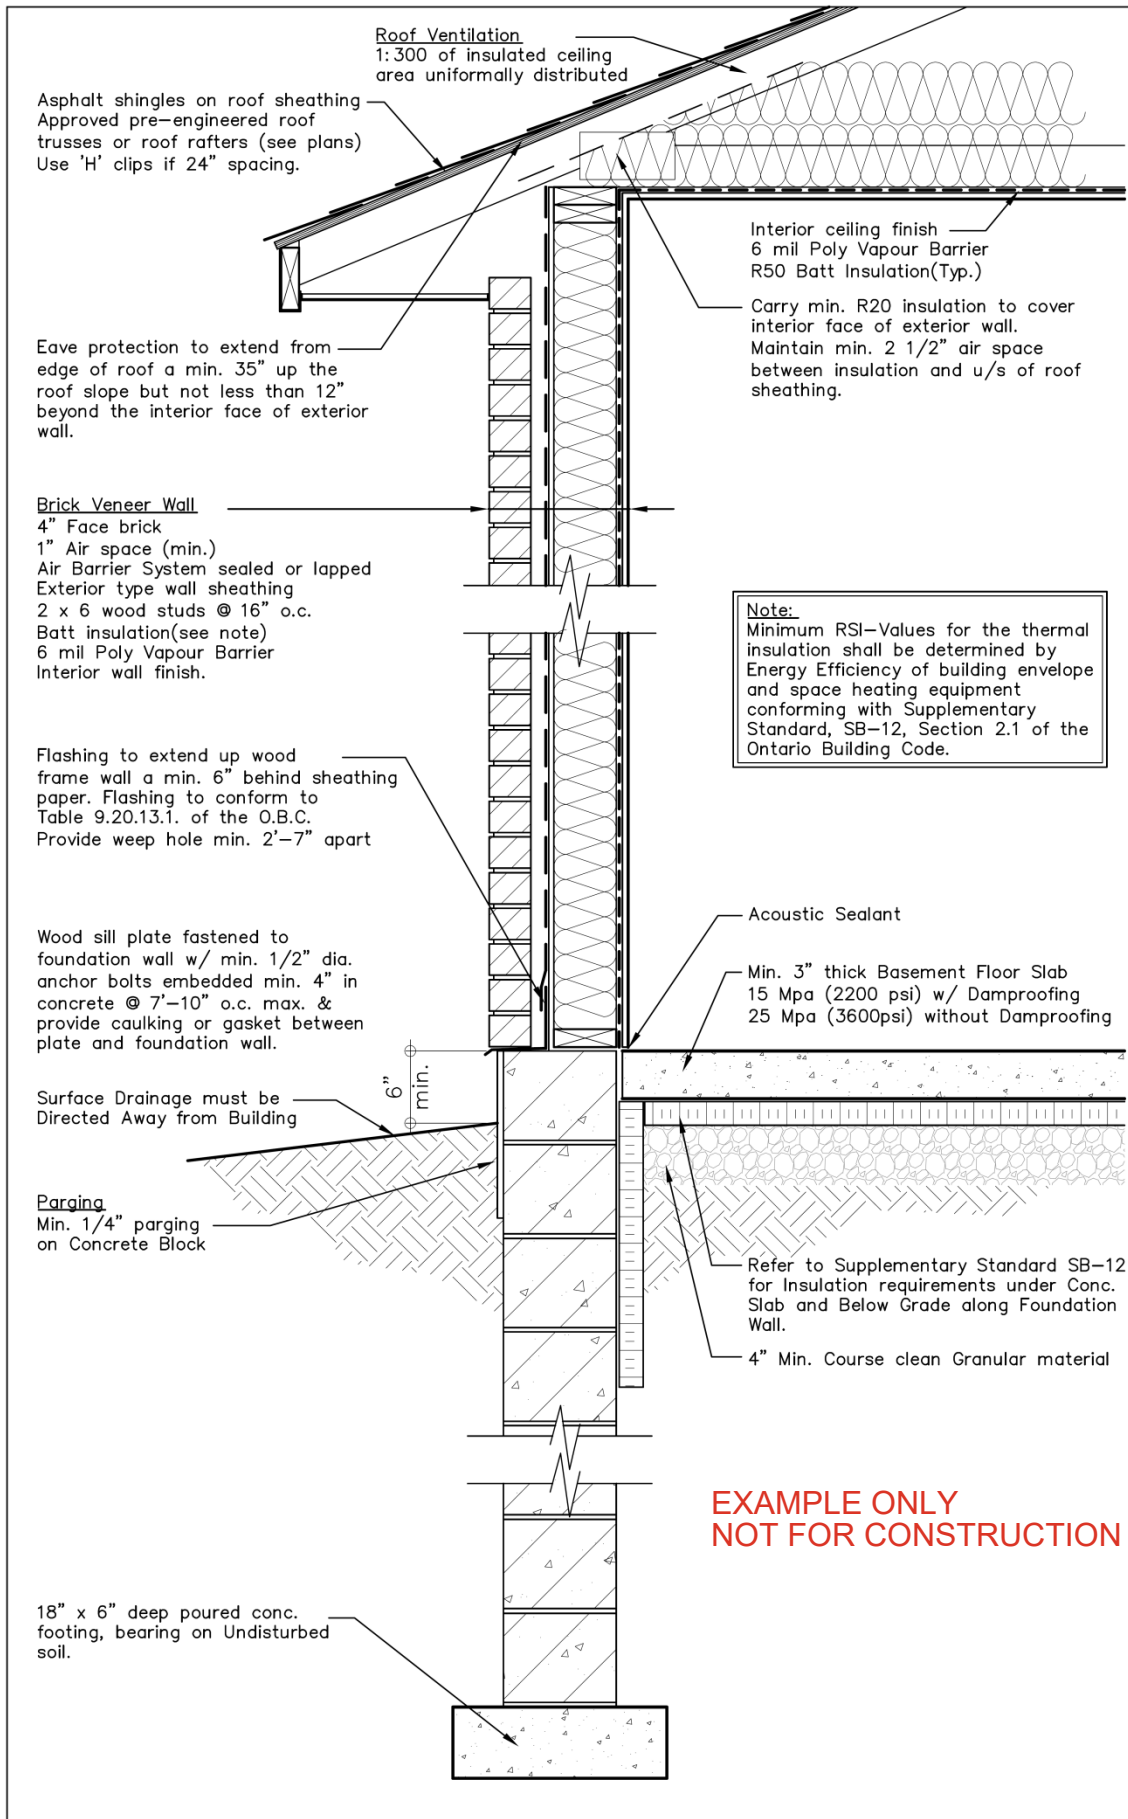

ONTARIO, CA
COCHRANE
WONDERFULLY UNEXPECTED

Wall Section

Insulation Detail
Slab on Ground

DRAWN BY: E.P.

DATE: 01/2013

WS-2
SHEET

SCALE: NTS